

Request for Quote

Horseshoe Lane Erosion Repair

October 16, 2020

To Whom It May Concern,

Freyer & Laureta, Inc. (F&L) on behalf of the Los Altos Hills County Fire District (District) is requesting quotes to perform excavation, grading, and hydroseeding of an existing slope on a parcel owned by the District adjacent to Horseshoe Lane. The slope was previously damaged by water erosion as a result of a fire hydrant break.


The attached drawing presents the required grading required to restore the slope to a stable condition and provide erosion control measures. The work includes:

- Clear and grub existing vegetation including separate all organic material for topsoil,
- Strip existing topsoil including stockpiling for reuse;
- Excavation to establish a stable subgrade;
- Import and placement of Class II Aggregate Base including compaction to 90-percent relative compaction;
- Placement of native soils removed from initial stripping operation;
- Placement of hydroseed and coconut erosion control mat, and
- Final cleanup.


All work shall be completed in accordance with the Grading Permit from the Town of Los Altos Hills that is being secured by the District.

Quotes will be submitted electronically to Jeffrey Tarantino, P.E. of F&L by electronic mail at tarantino@freyerlaureta.com. All questions regarding this RFQ will be submitted in writing to the same email address.


PLAN VIEW

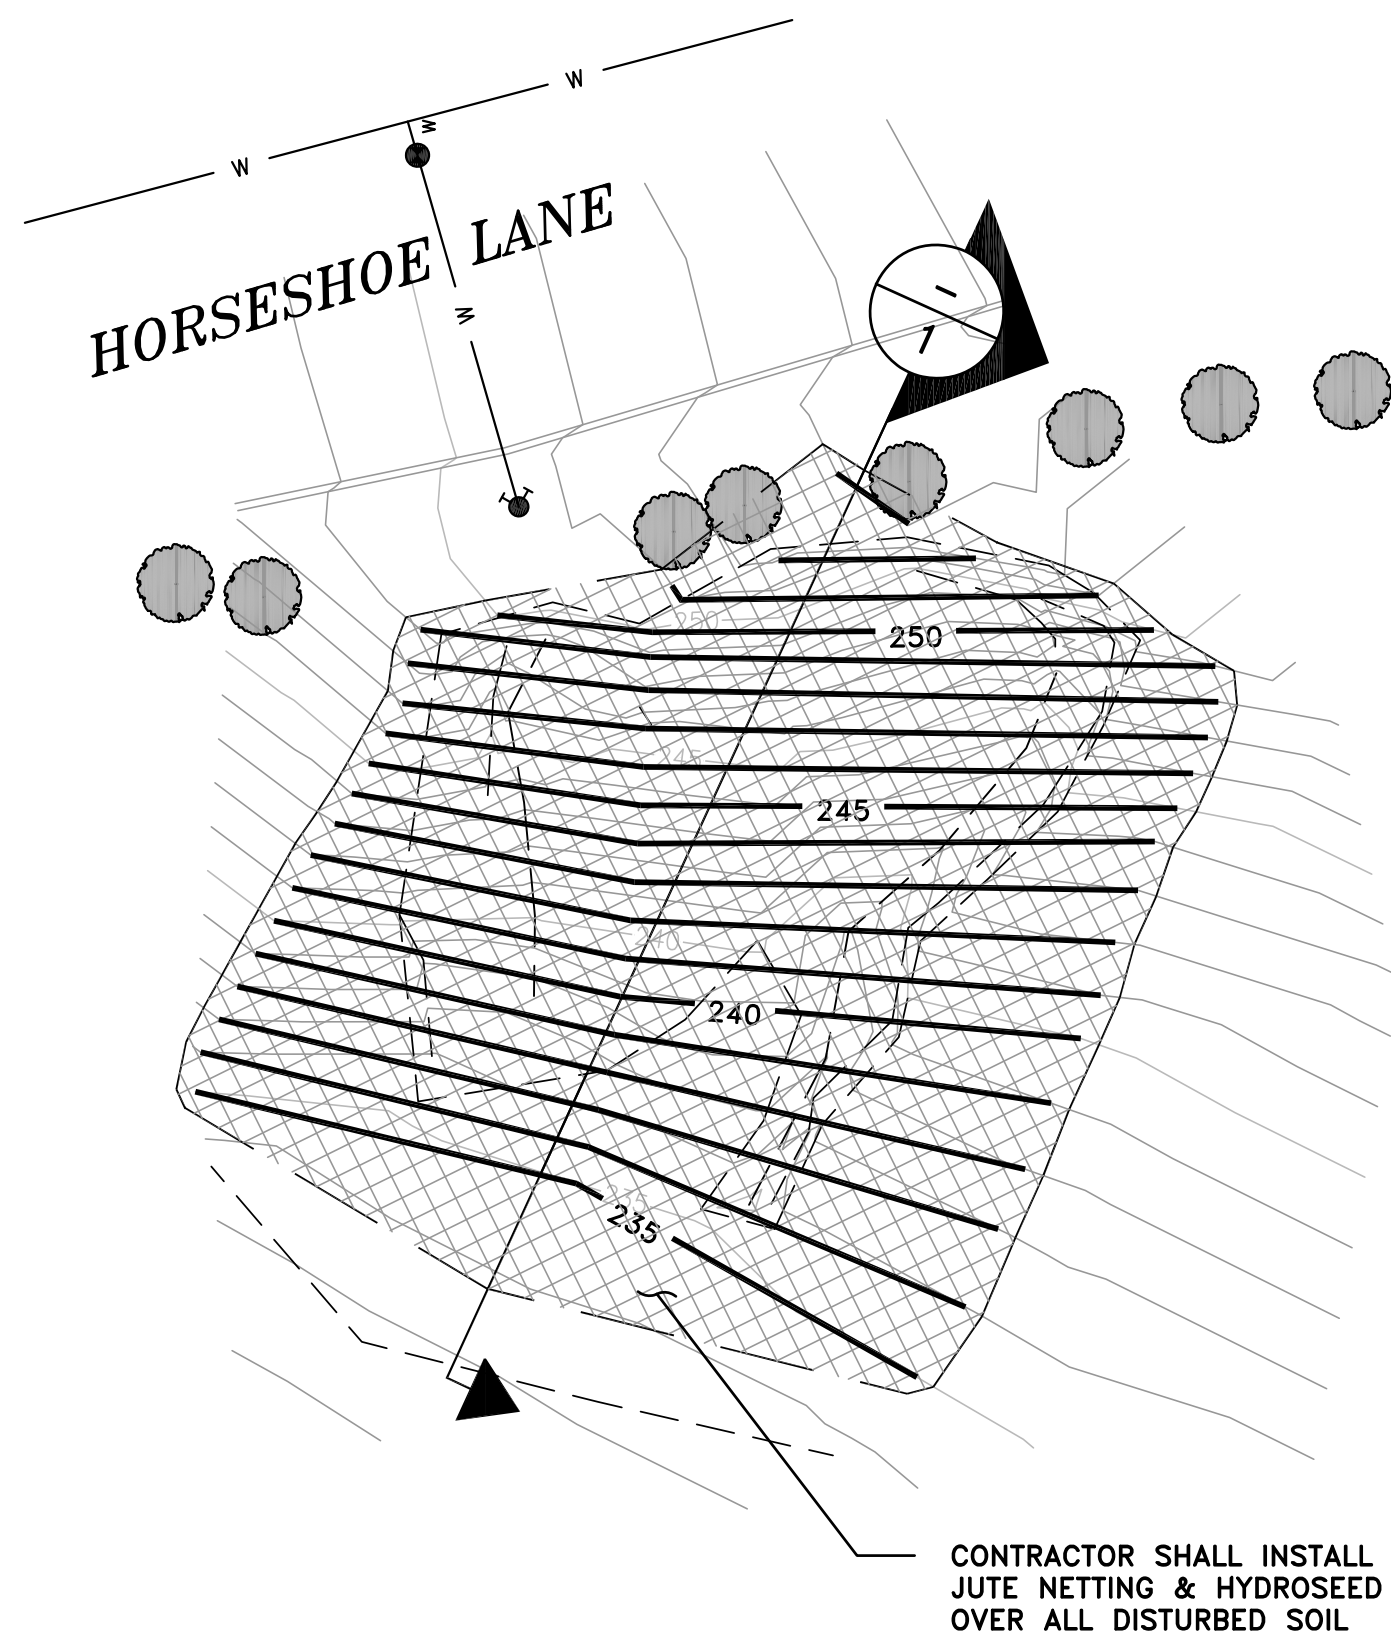



PROPOSED CUT

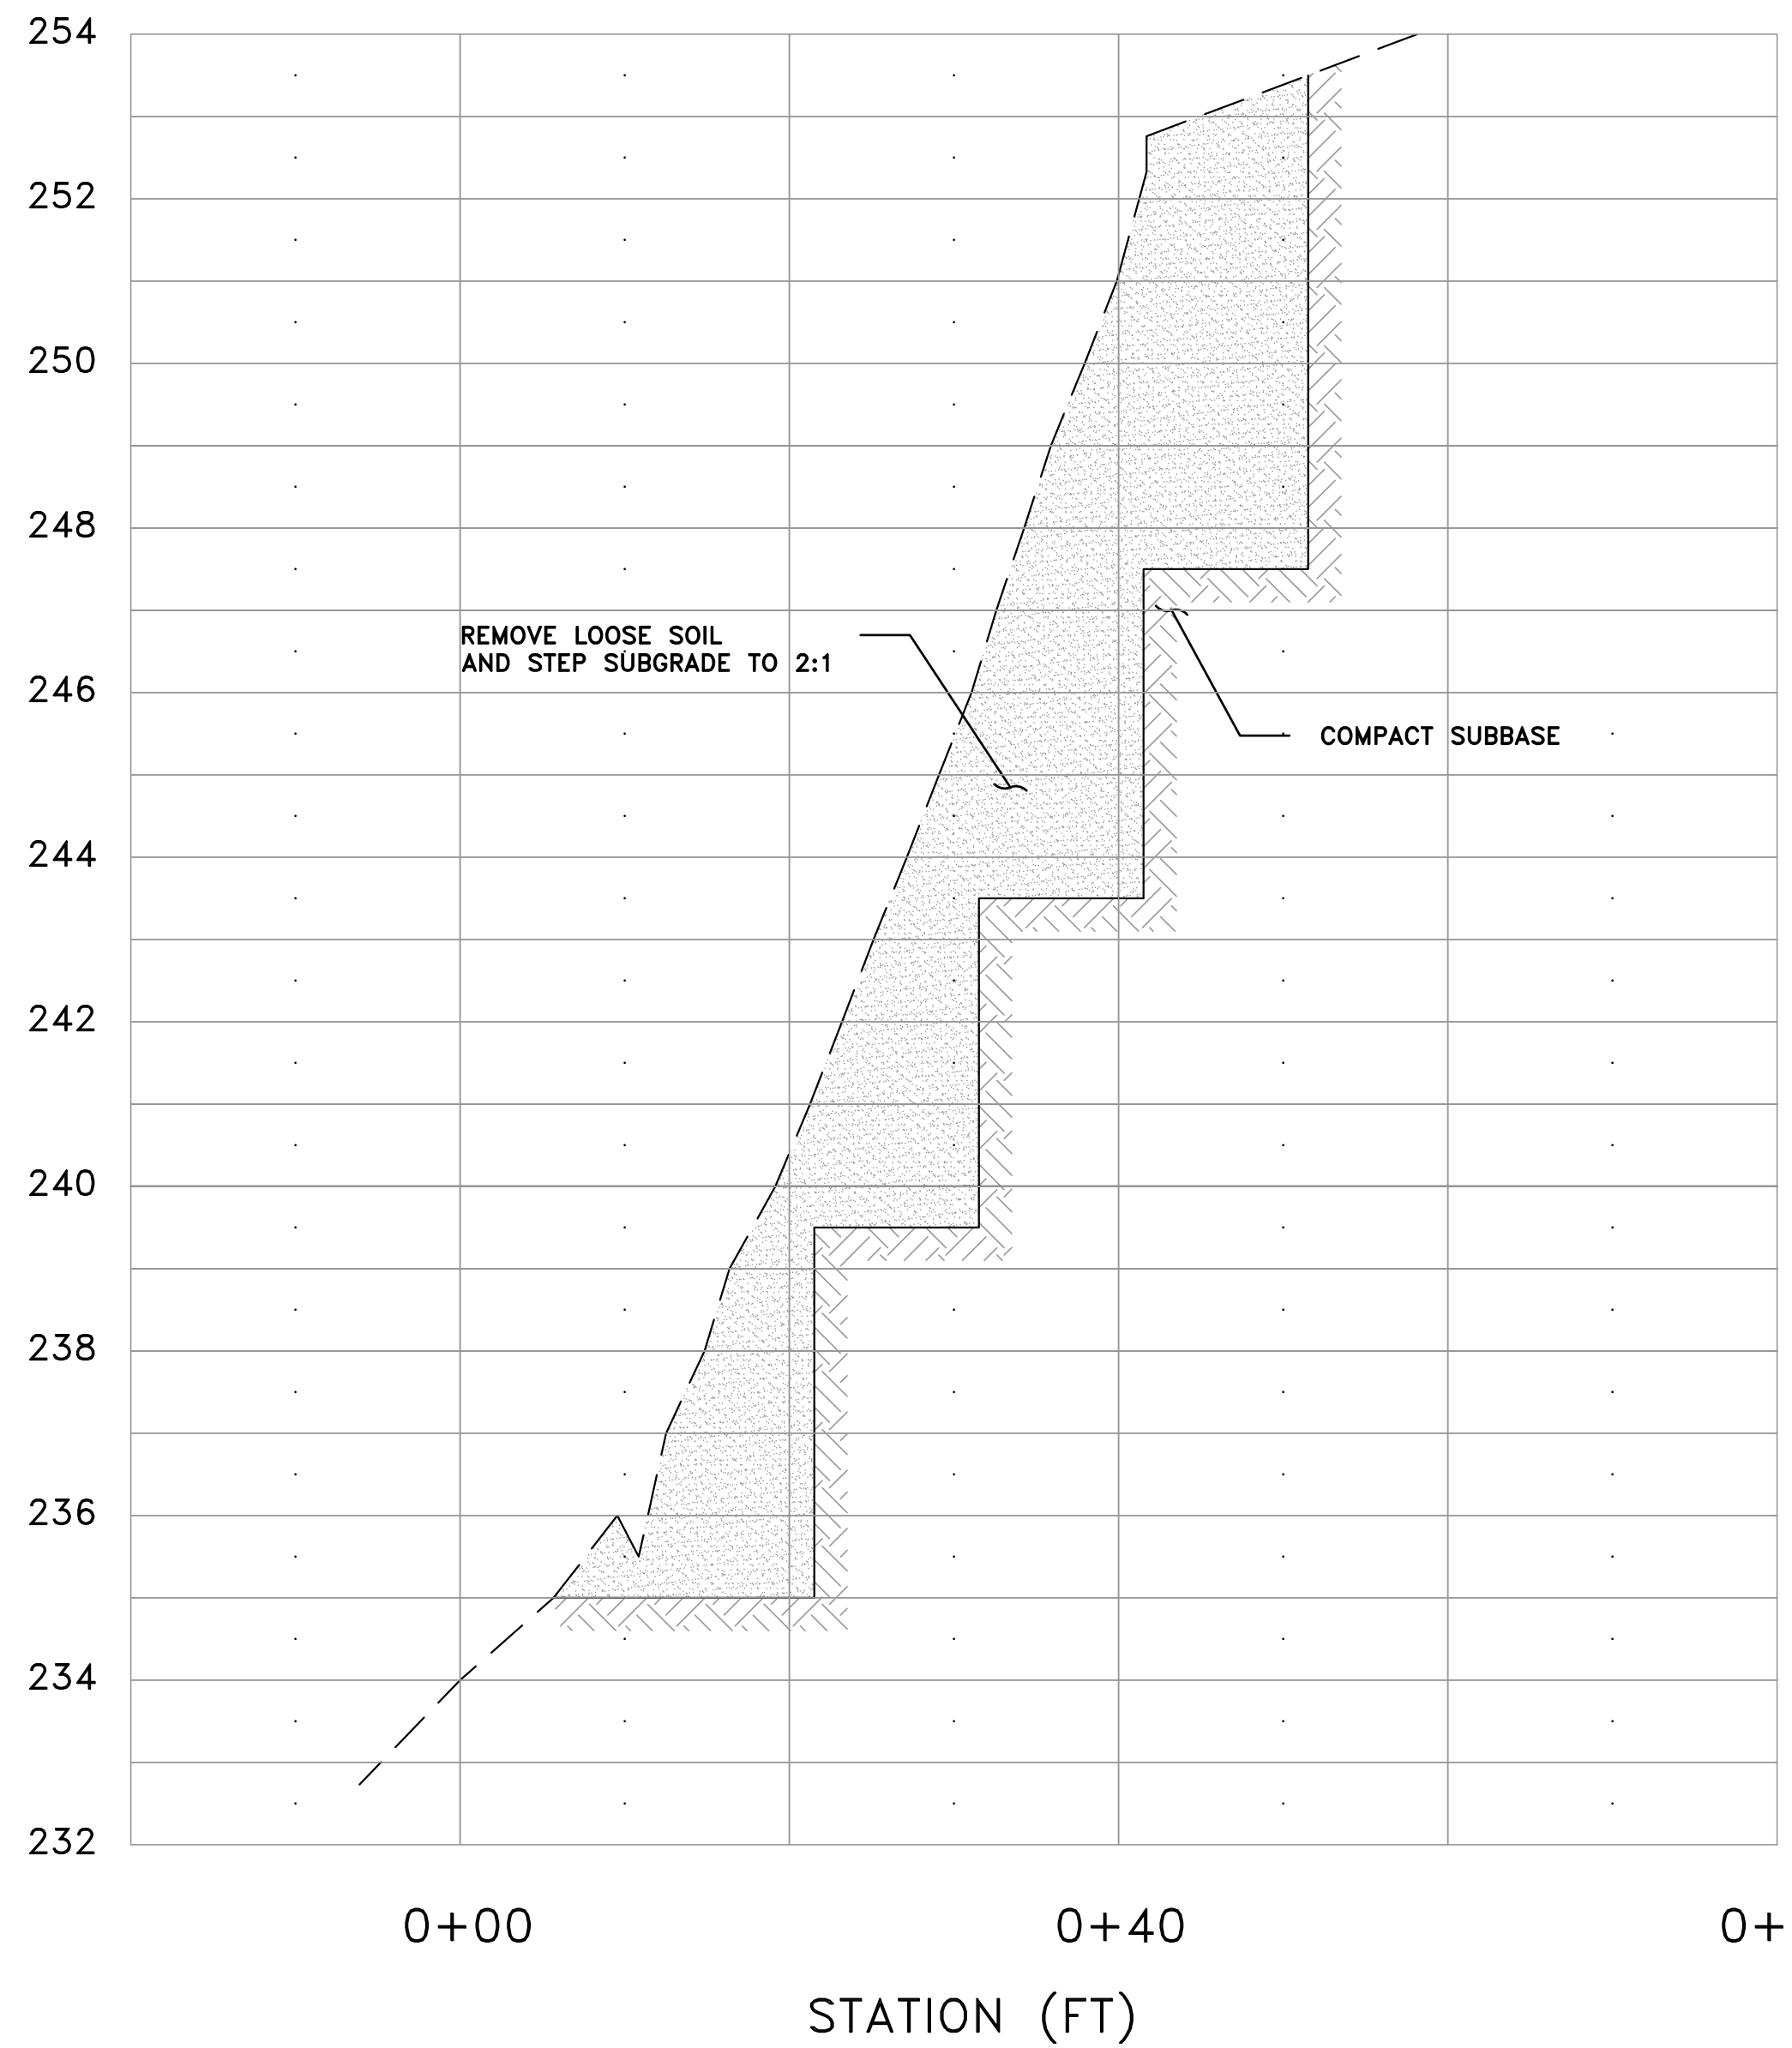

PROPOSED FILL

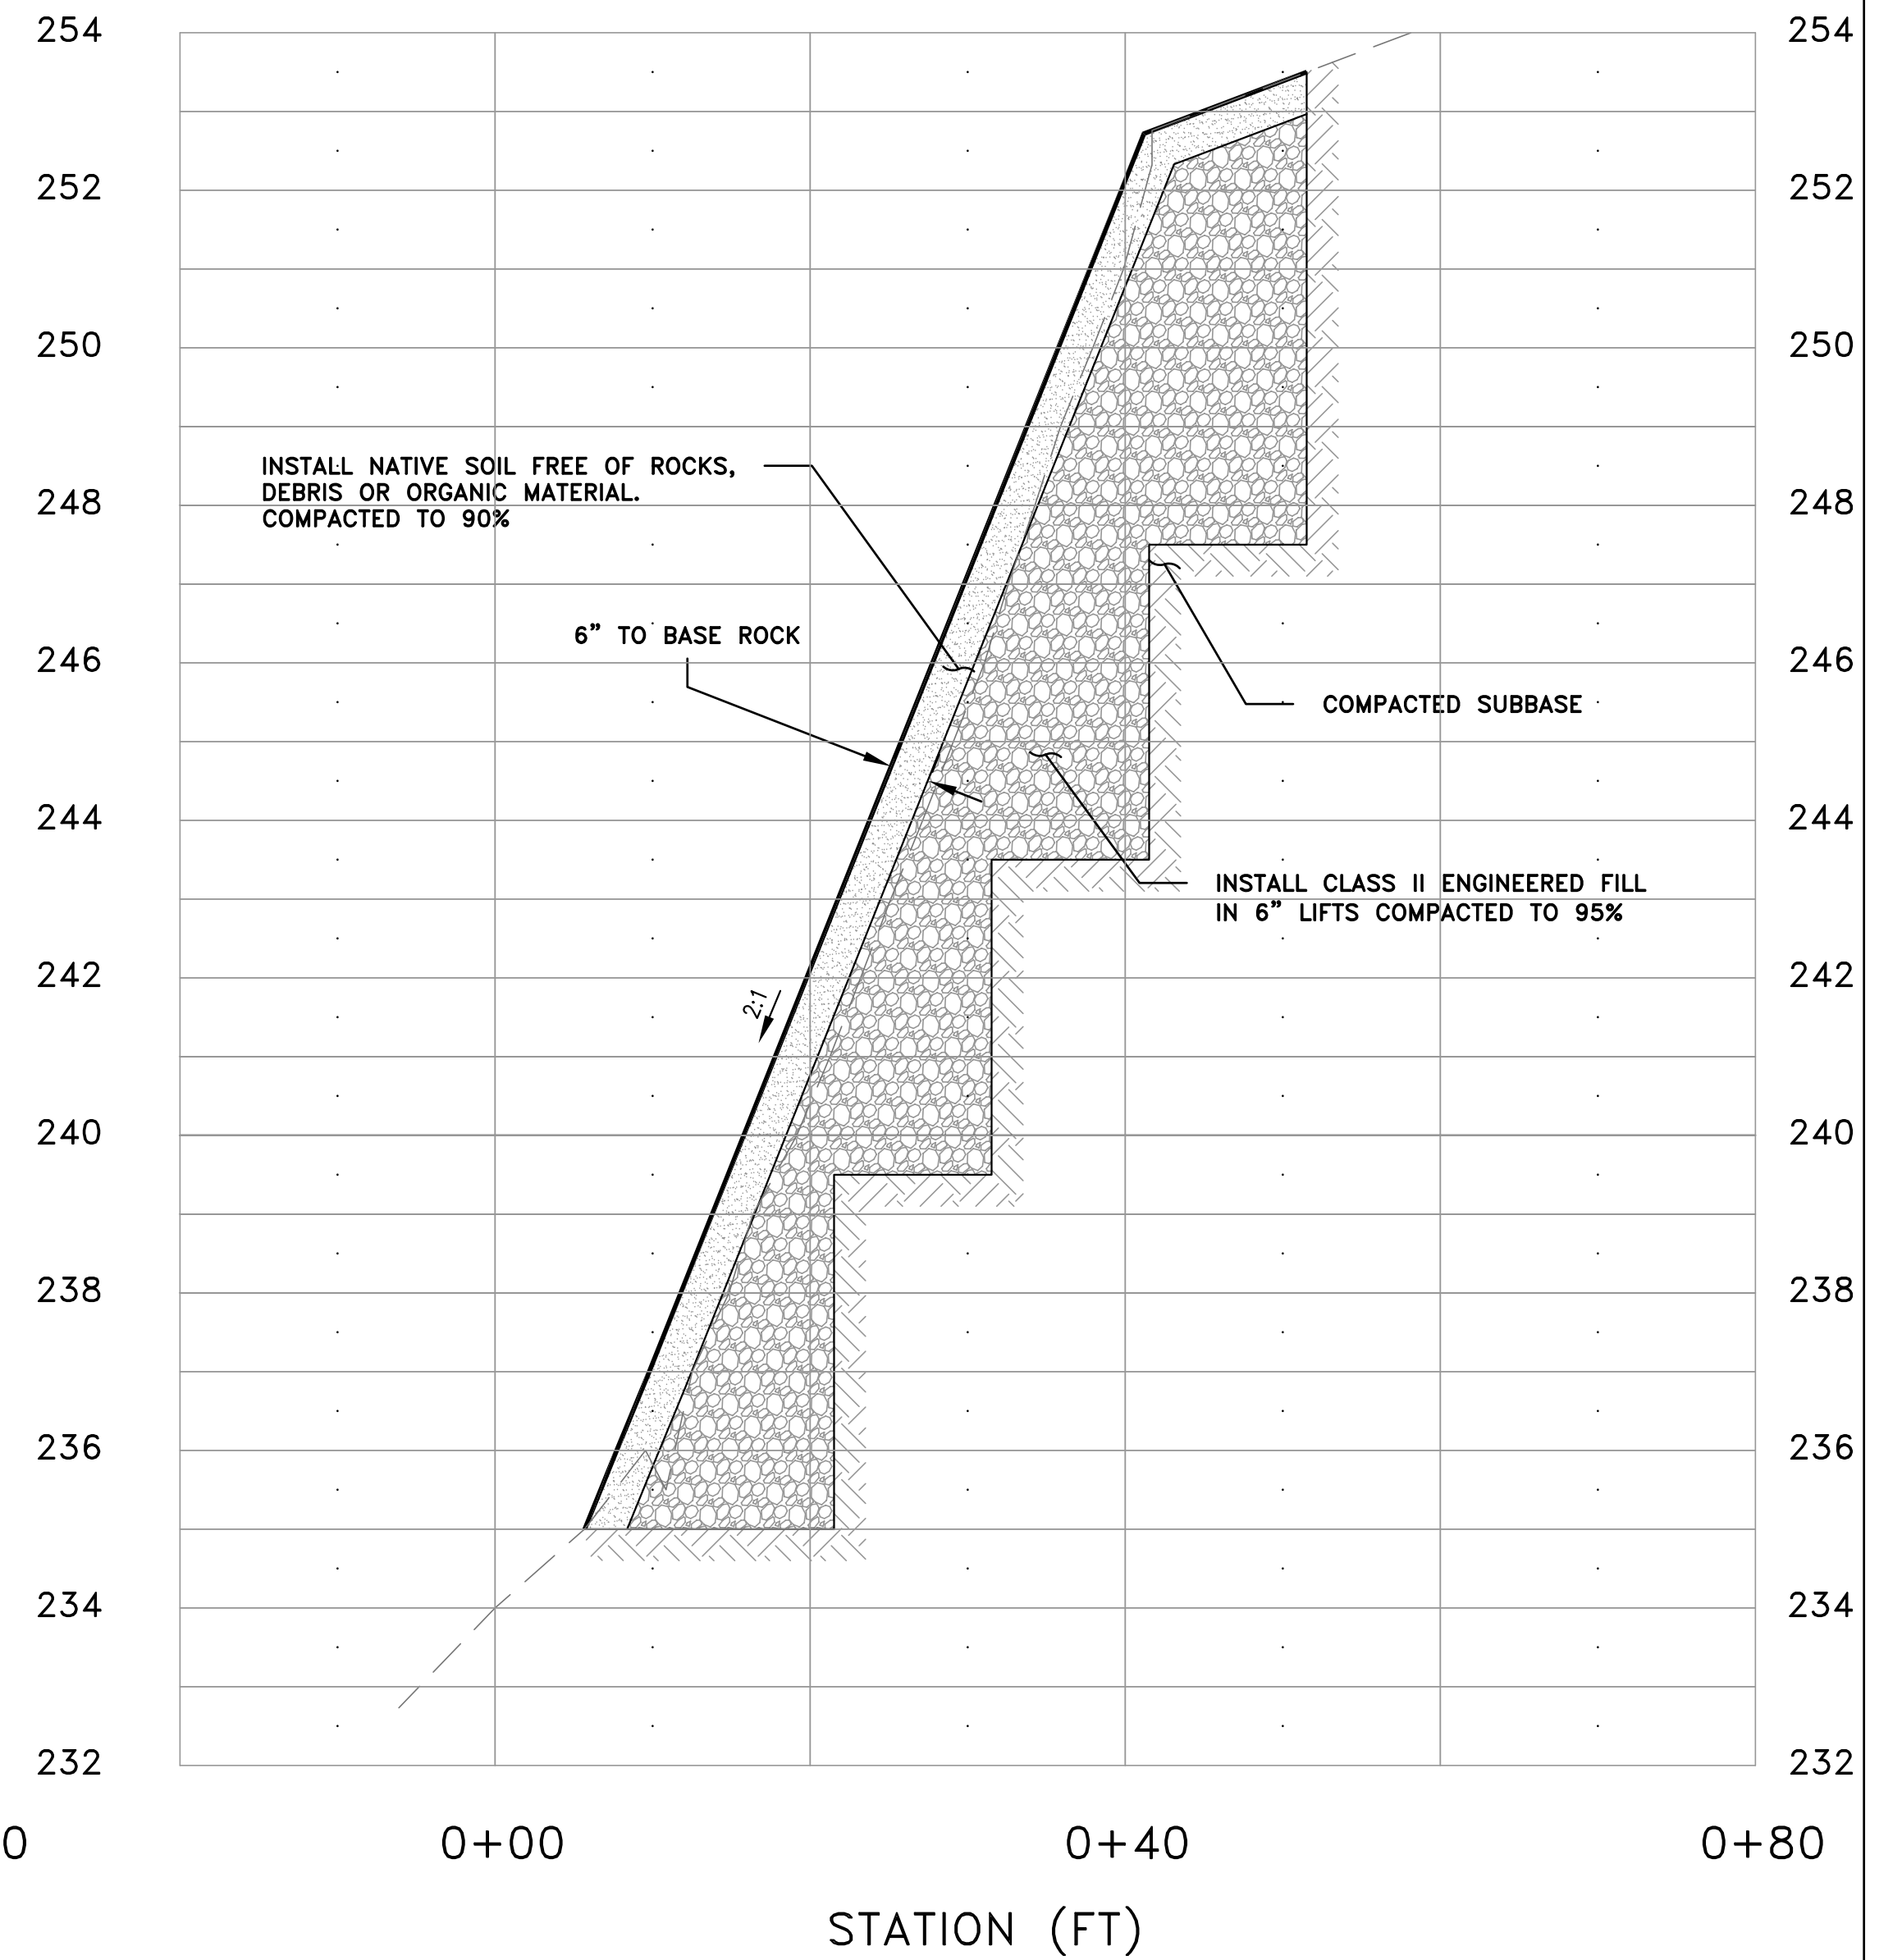

- LEGEND
- WATER VALVE BOX
 - FIRE HYDRANT
 - SINGLE TREE OR STUMP

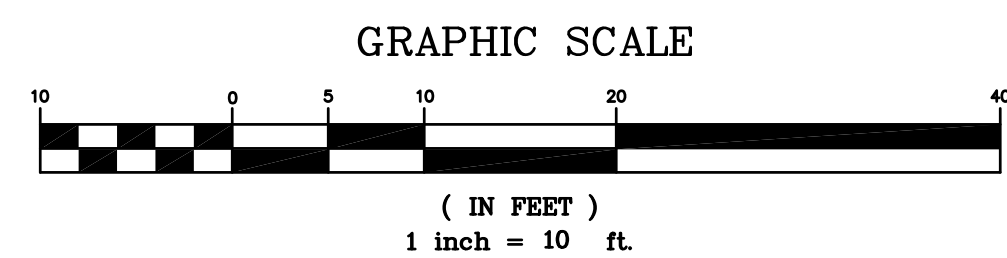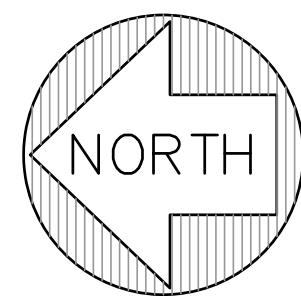

PROFILE VIEW
 HORIZ: 1" = 10'
 VERT: 1" = 2'

DATE: 9/23/120						HORSE SHOE LANE HILLSIDE RESTORATION LOS ALTOS HILLS FIRE DISTRICT	SHEET 1	
SCALE: 1"=10'		144 North San Mateo Drive • San Mateo, CA 94401 (650)344-9901 • www.freyerlaureta.com						OF 1 SHEETS
DESIGNED: JJF								JOB NO.
DRAWN: RAM								306003
CHECKED: JF								
PROJ. ENGR: JJT								
		DATE	DESCRIPTION OF REVISIONS	APP'D				